

# KWIETNIK ALEJA PAPIEZA JANA PAWEŁA II


1

2

3

UM →


15m

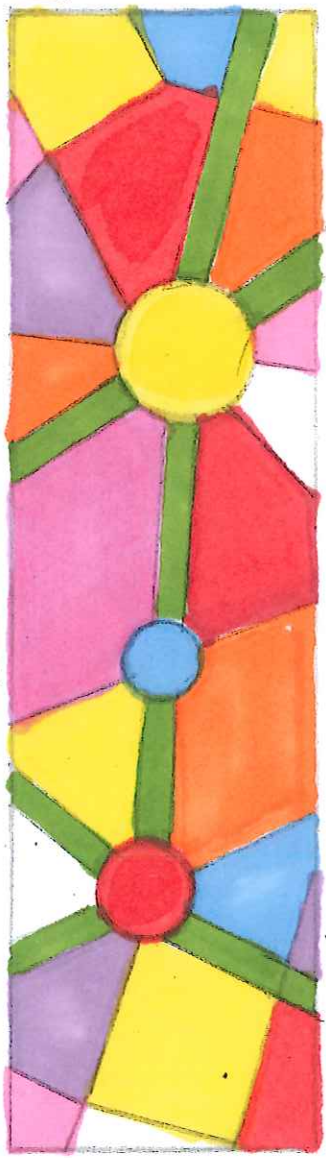


- SUNPATIENS 'COMPACT ELECTRIC ORANGE'
- COLEUS 'PINEAPPLE'
- SUNPATIENS 'COMPACT WHITE'
- SUNPATIENS 'COMPACT MAGENTA'
- SUNPATIENS 'FIRE RED'
- IBEZYNA UNDENA
- SUNPATIENS 'COMPACT ORCHID'
- COLEUS 'WHIRLPOOL'

2

1m

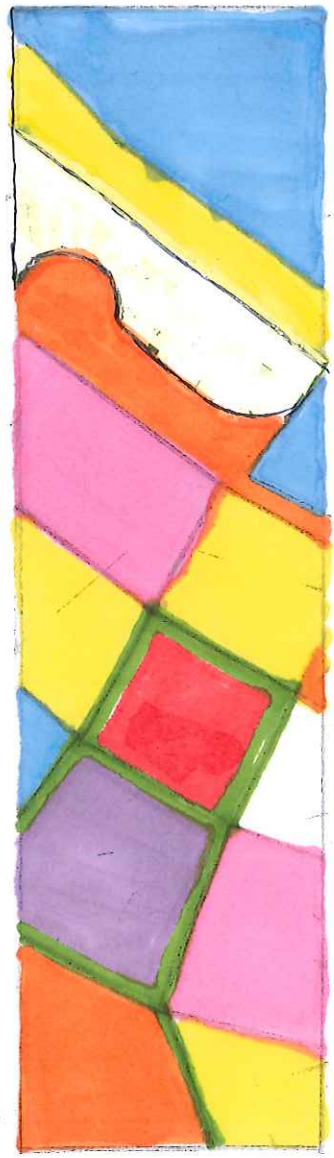

1

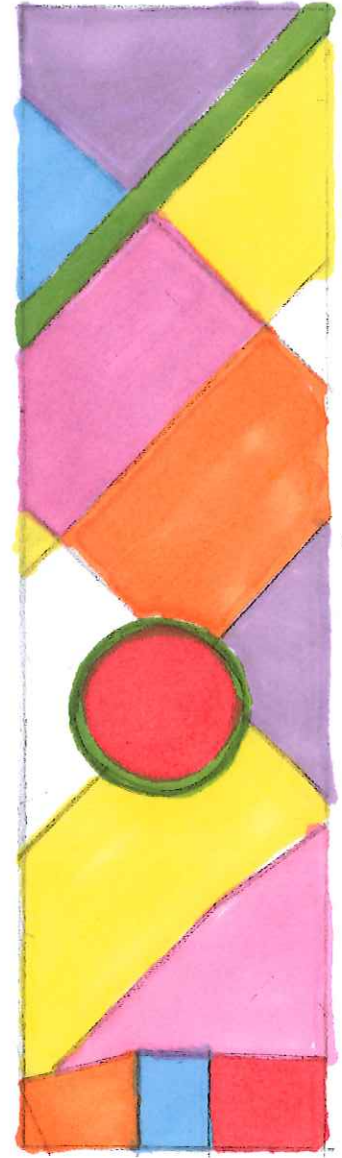


3

1:100

1m

1:100


FORMA UM (9618 m<sup>2</sup> DNE FORTUNA)

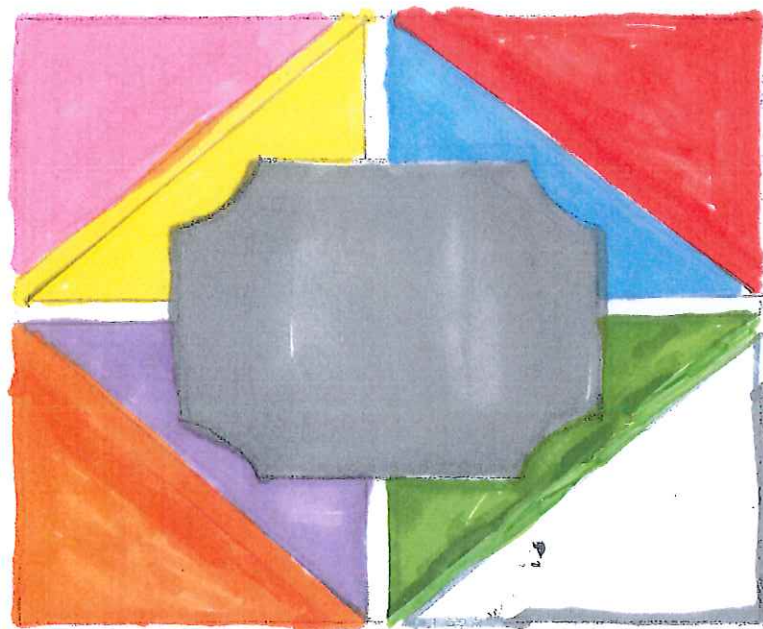





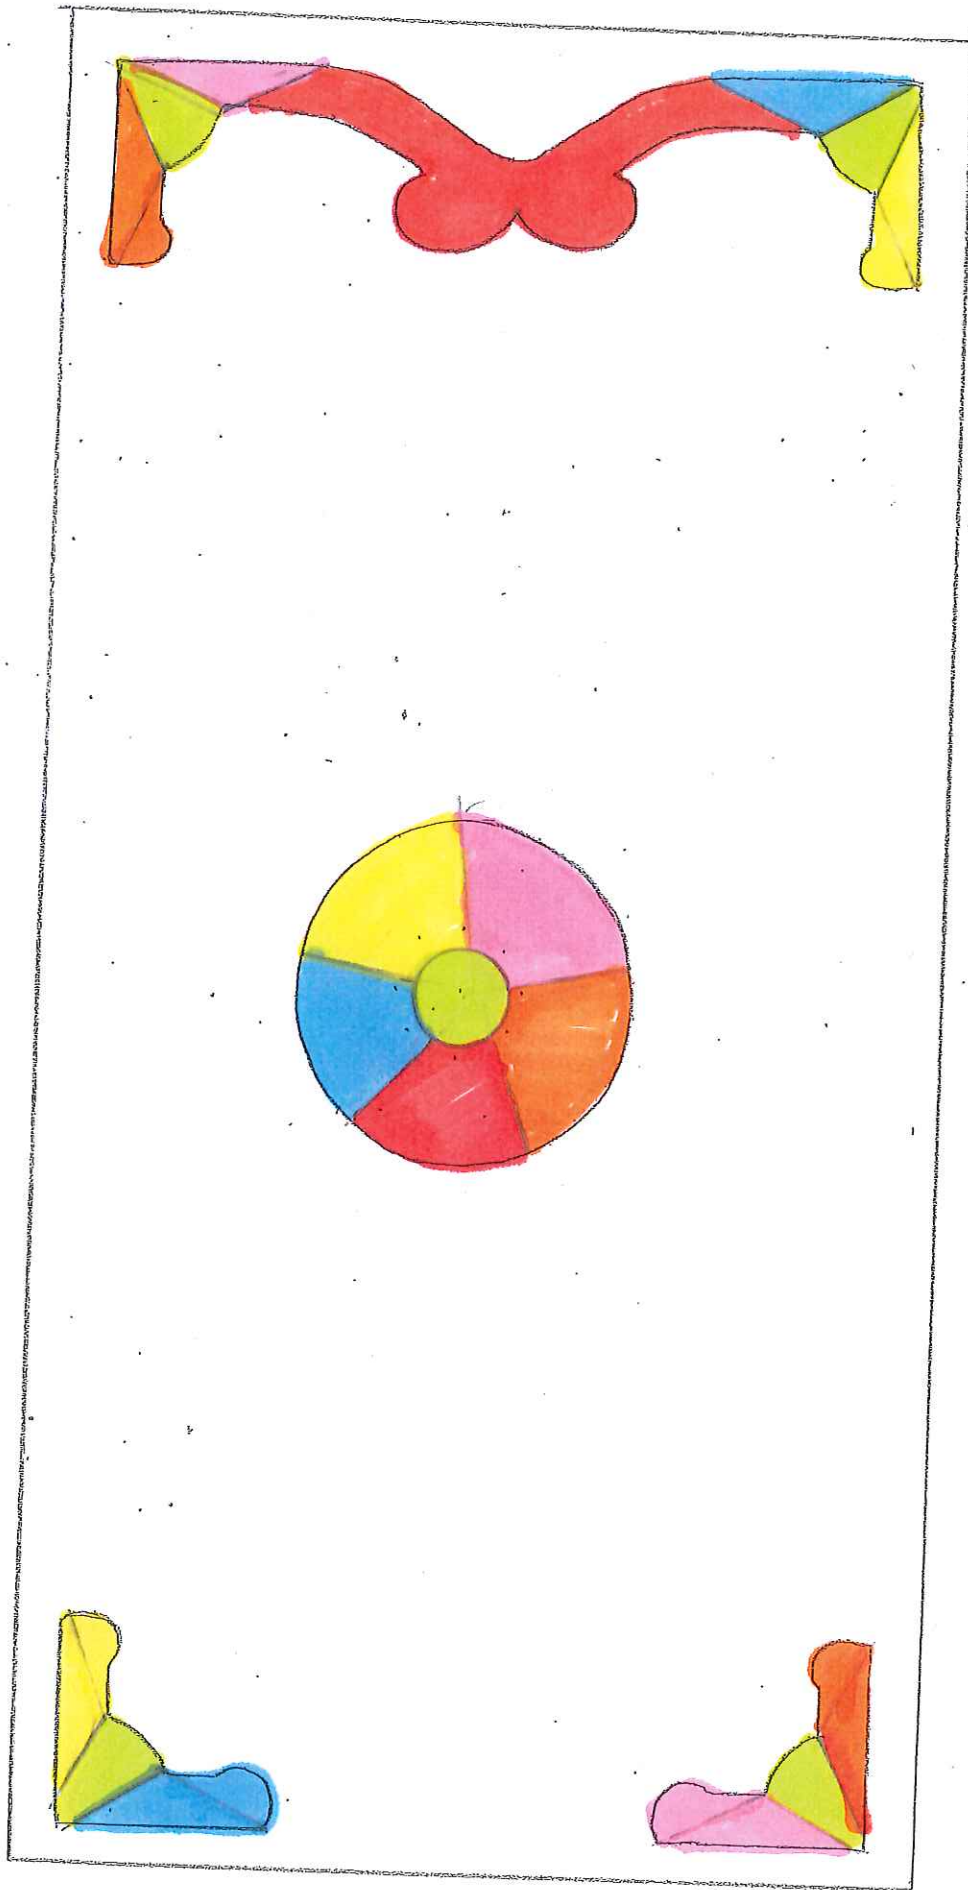

x2

- BEGONIA 'BULWIA' NONSTOP MOCCA BRIGHT ORANGE
- BEGONIA 'NONSTOP YELLOW'
- BEGONIA 'NONSTOP WHITE'
- BEGONIA 'NONSTOP PINK'
- BEGONIA 'NONSTOP RED'
- BEGONIA 'ARIELA BLUE'
- BEGONIA 'ARIELA VIOLET'
- KOLEUS 'WHIPPOOL'




# PLAC HOFU PRUSKIEGO



 BECONIA 'SUPER OLYMPIA RED'  
 TRGETES 'SOLUNA YELLOW'  
 BECONIA 'SUPER OLYMPIA PINK'

 AKSAMITKA 'SOLENA ORANGE'  
 GOLEOS 'LIME TIME'  
 ZONISZEK 'ADELFE BLUE'



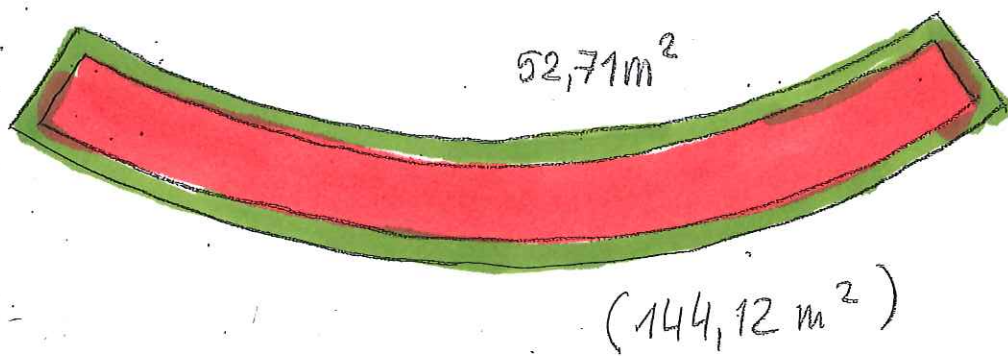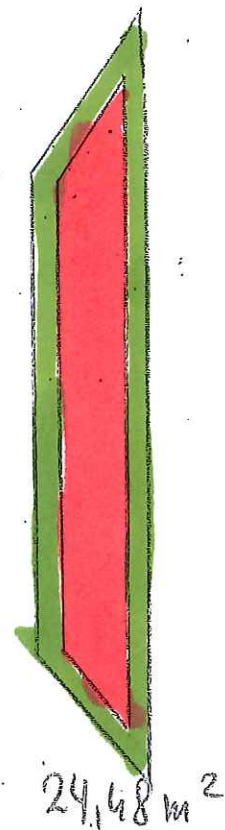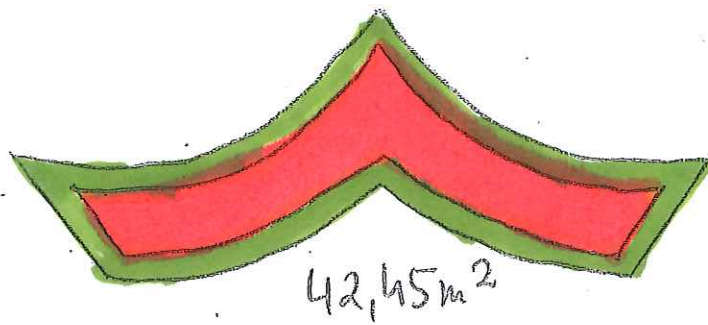

SUNPATTENS VIGORIOUS MAGENTA!


KWIETNIK JASNE BŁONIA




WILEC  
MARGUERITE

BEGONIA  
BELINA ORANGE

PELARGONIA  
IVY ARCTIC ROSE

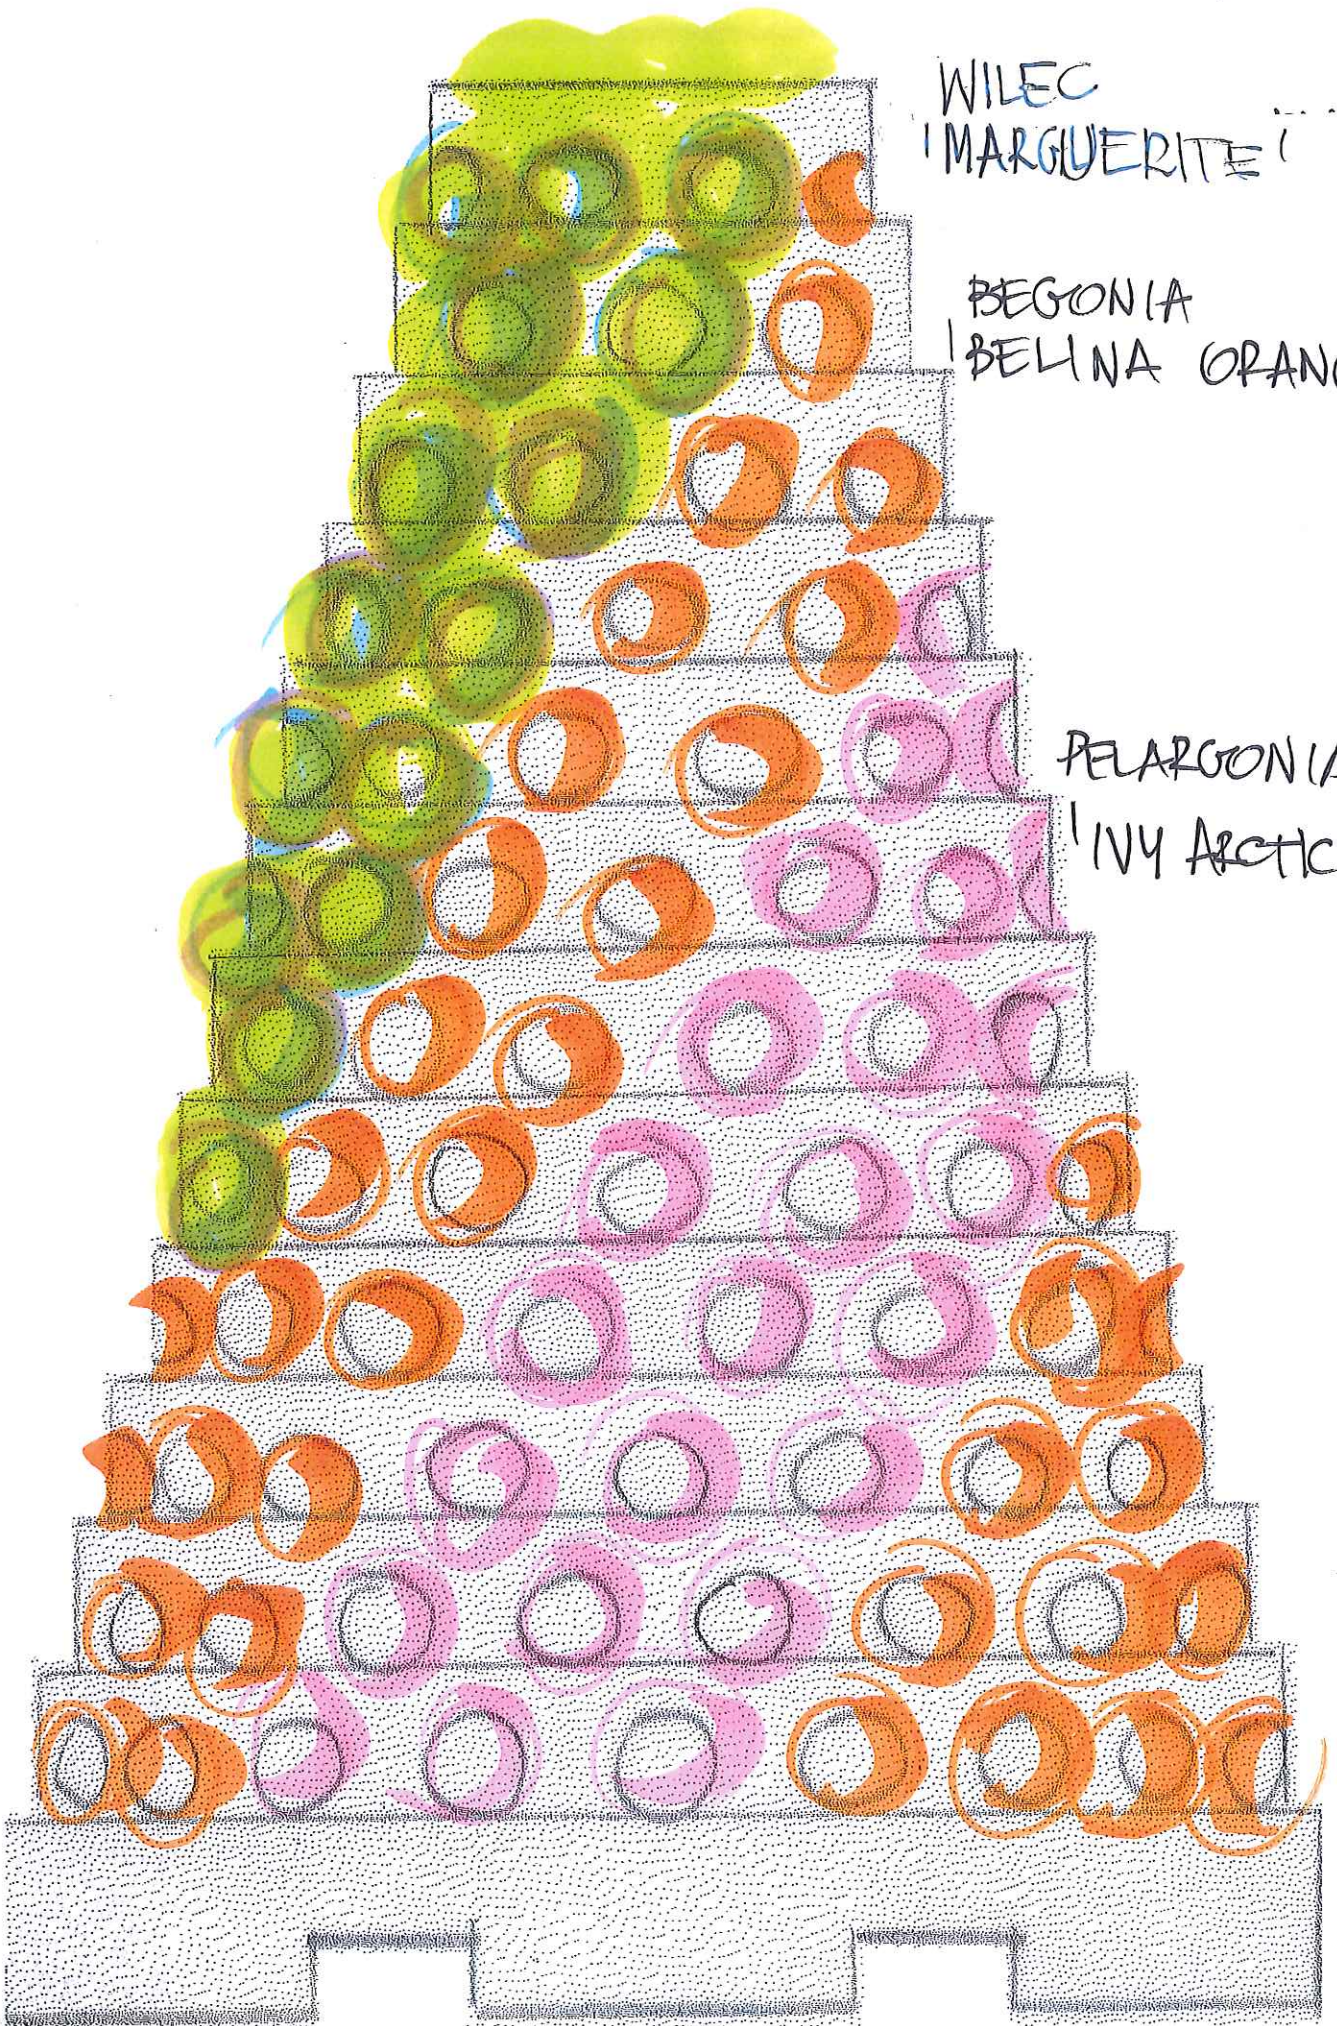



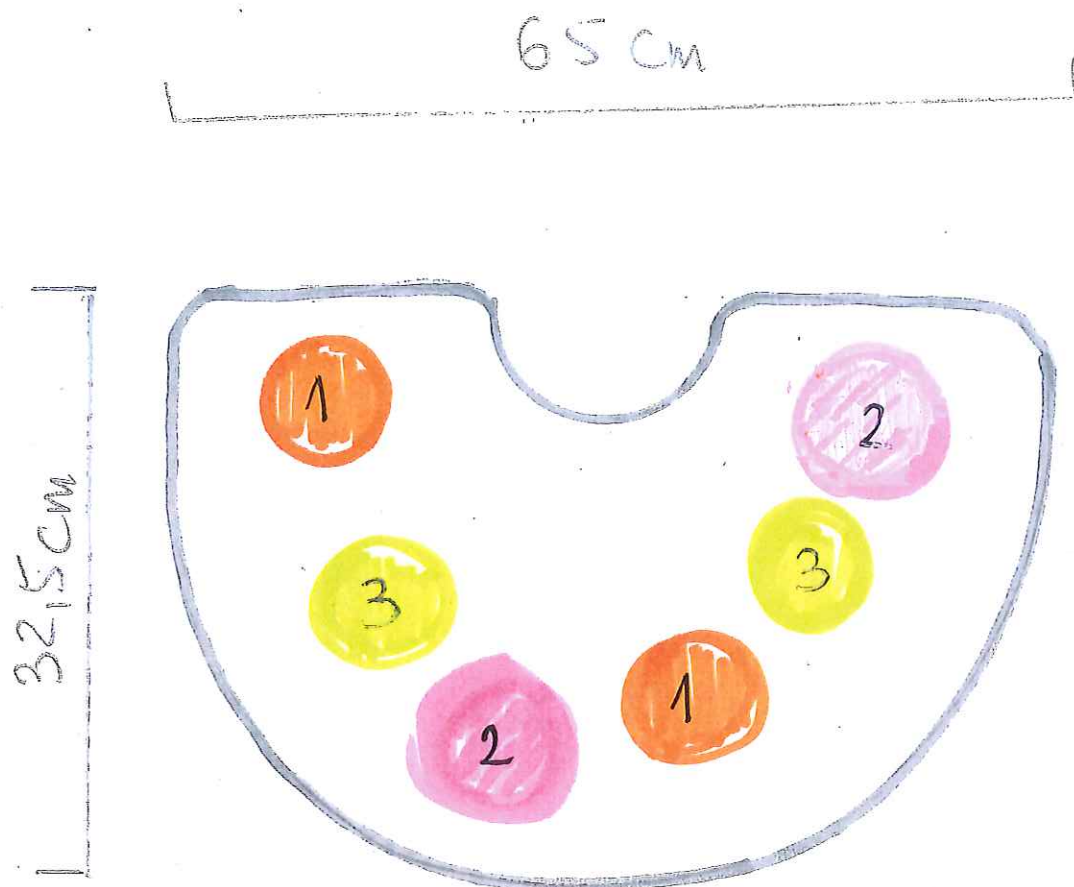

1. BEGONIA 'BELINA ORANGE'
2. PELARGONIA 'IVY ARCTIC ROSE'
3. WILEC 'MARGUERITE'